


EVENT W/ RDE

PCMI 5

PLAN R1

Ech : 1:50

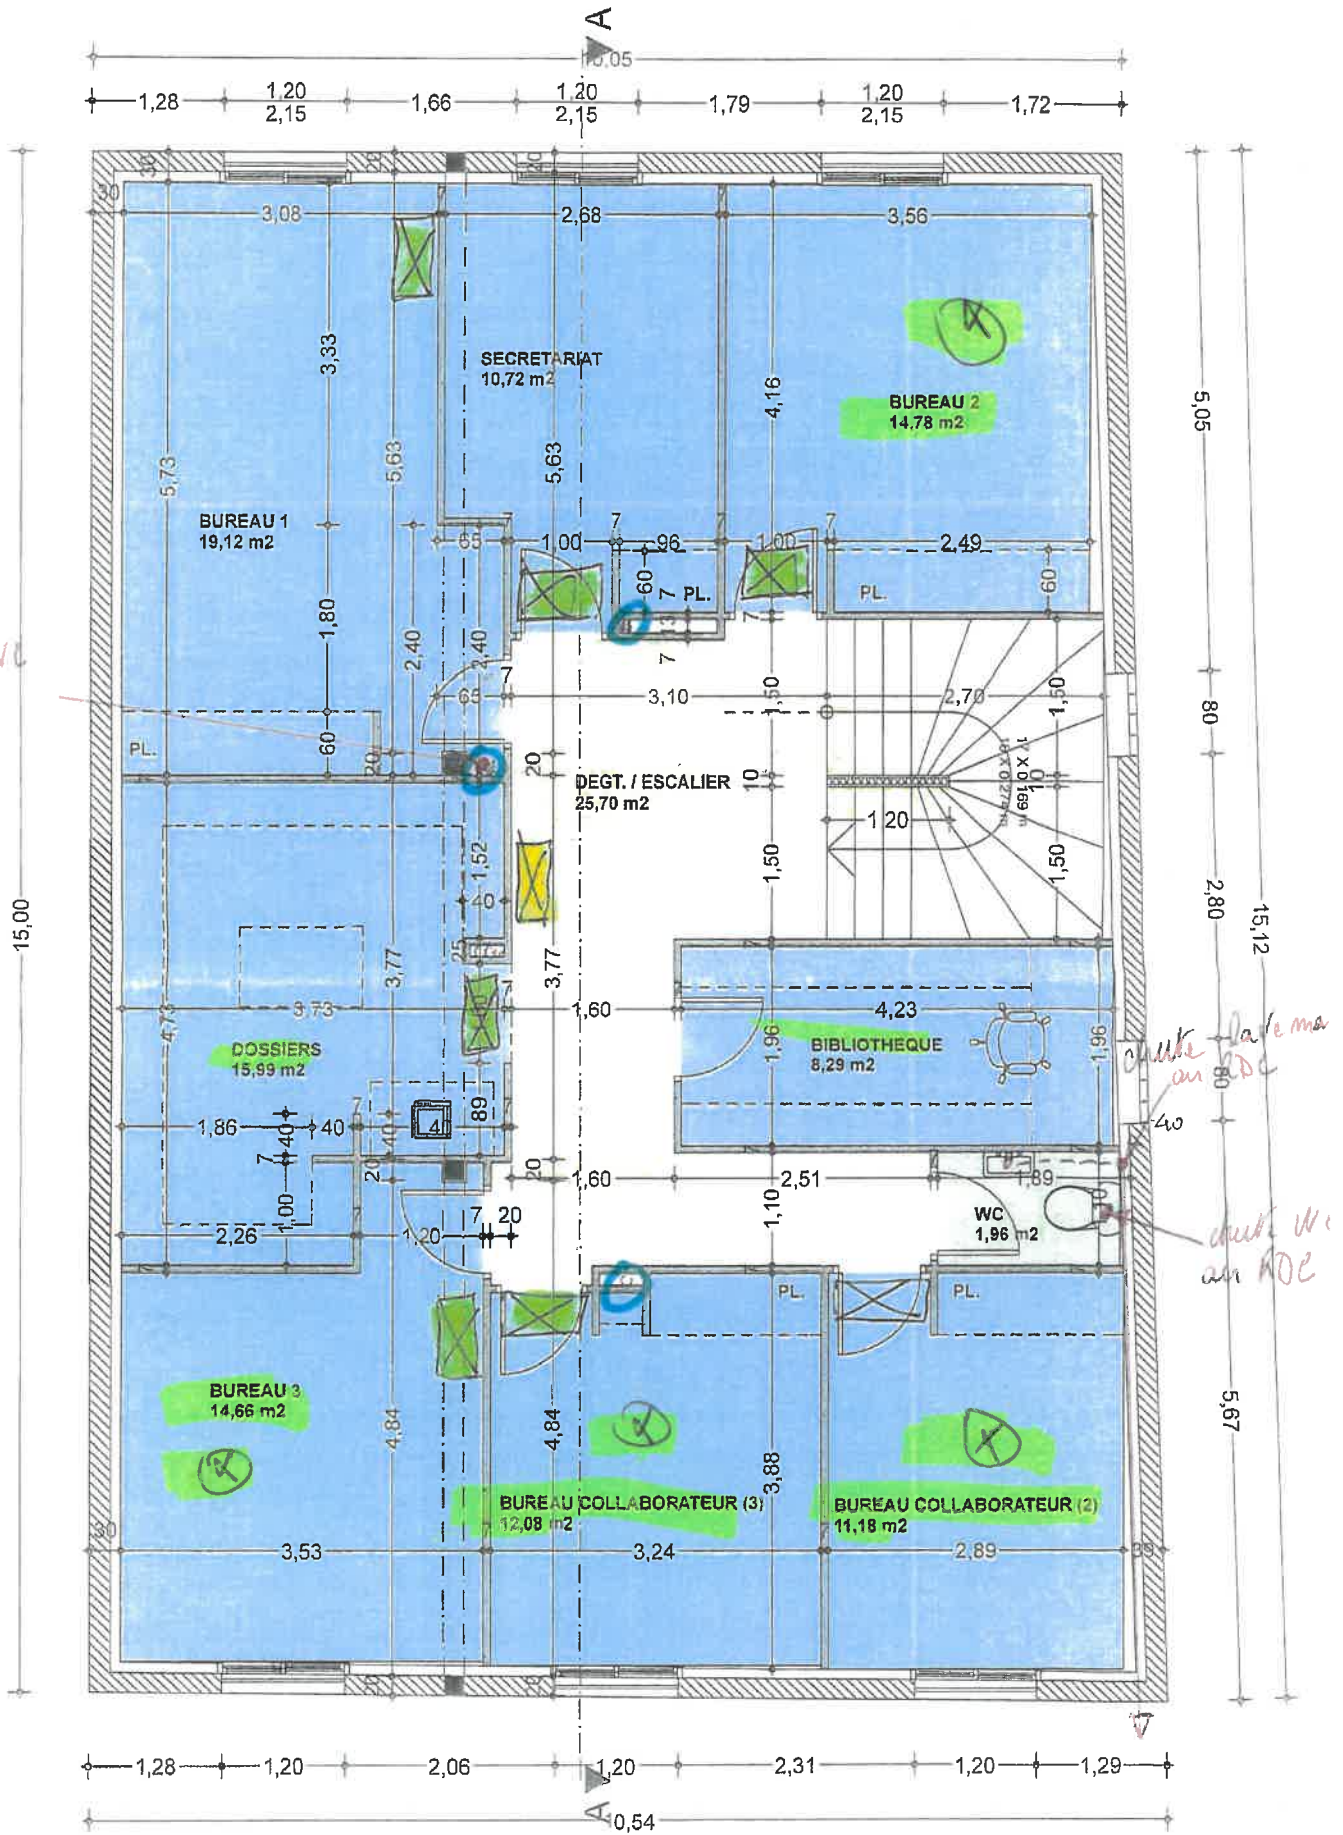

S.H. R. + 1 : 134,48 m²